




Terrace Level Plan Scale: 1/8" = 1'-0"

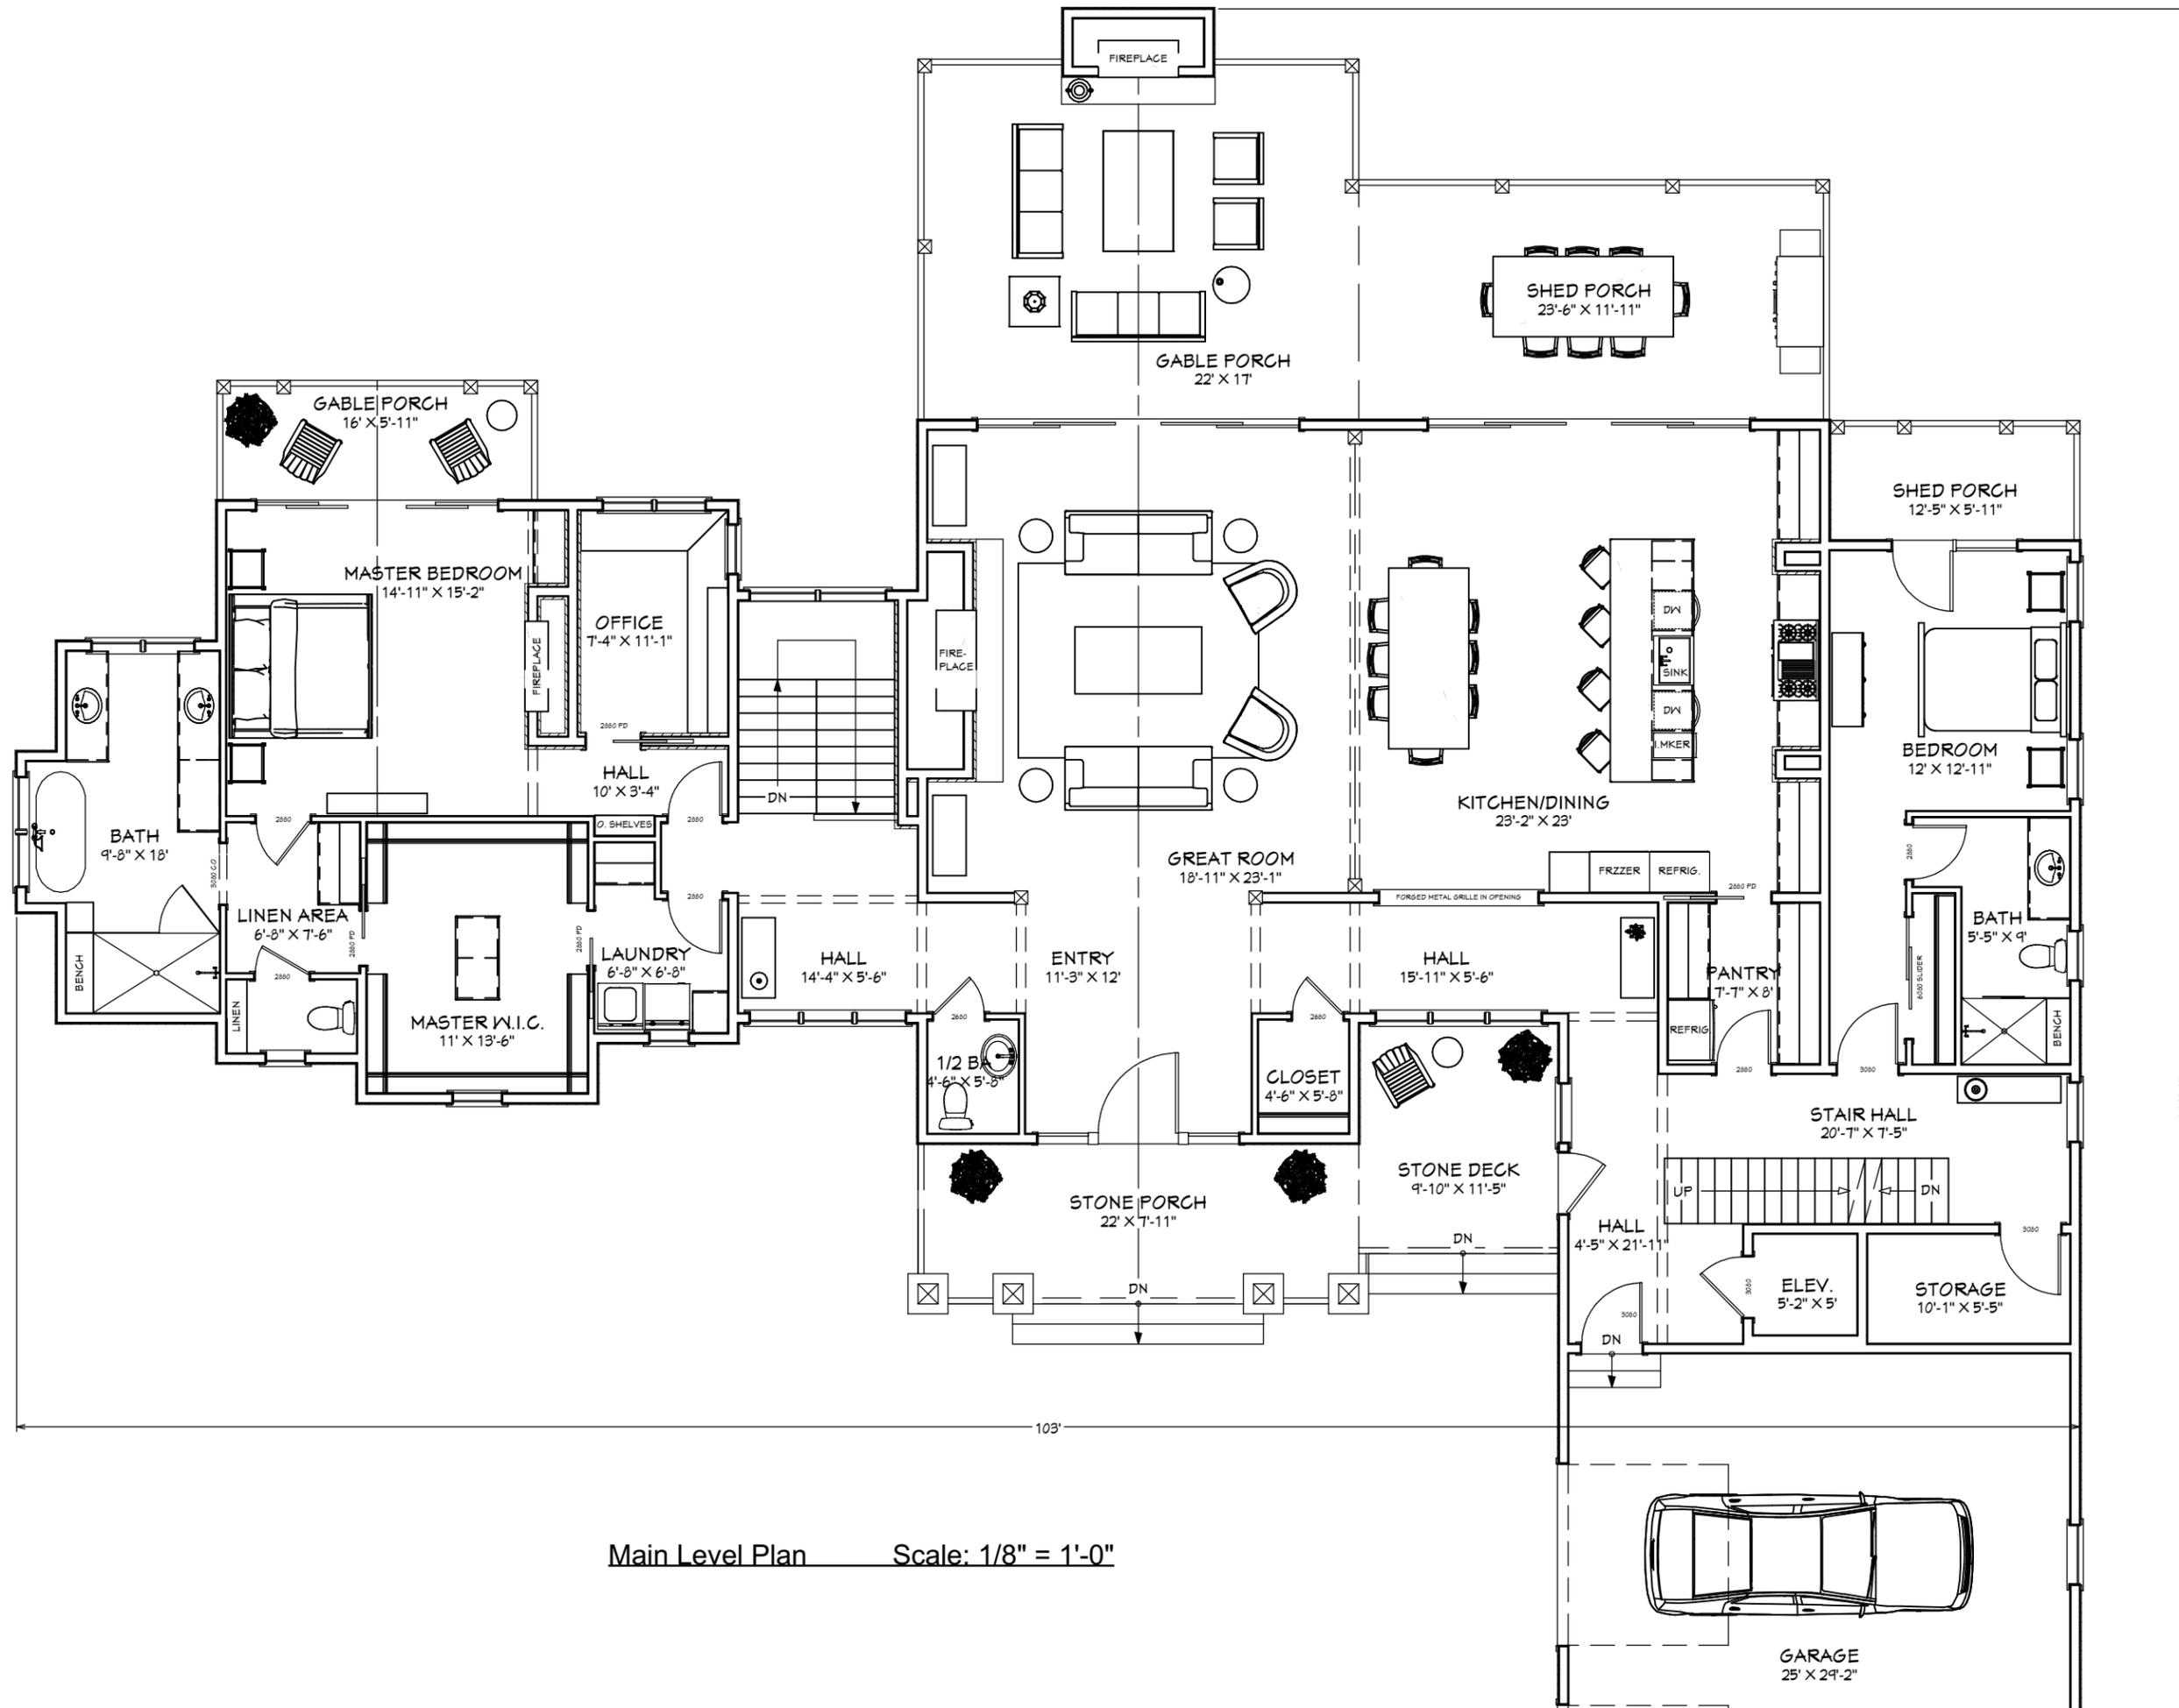

Main Level Plan Scale: 1/8" = 1'-0"

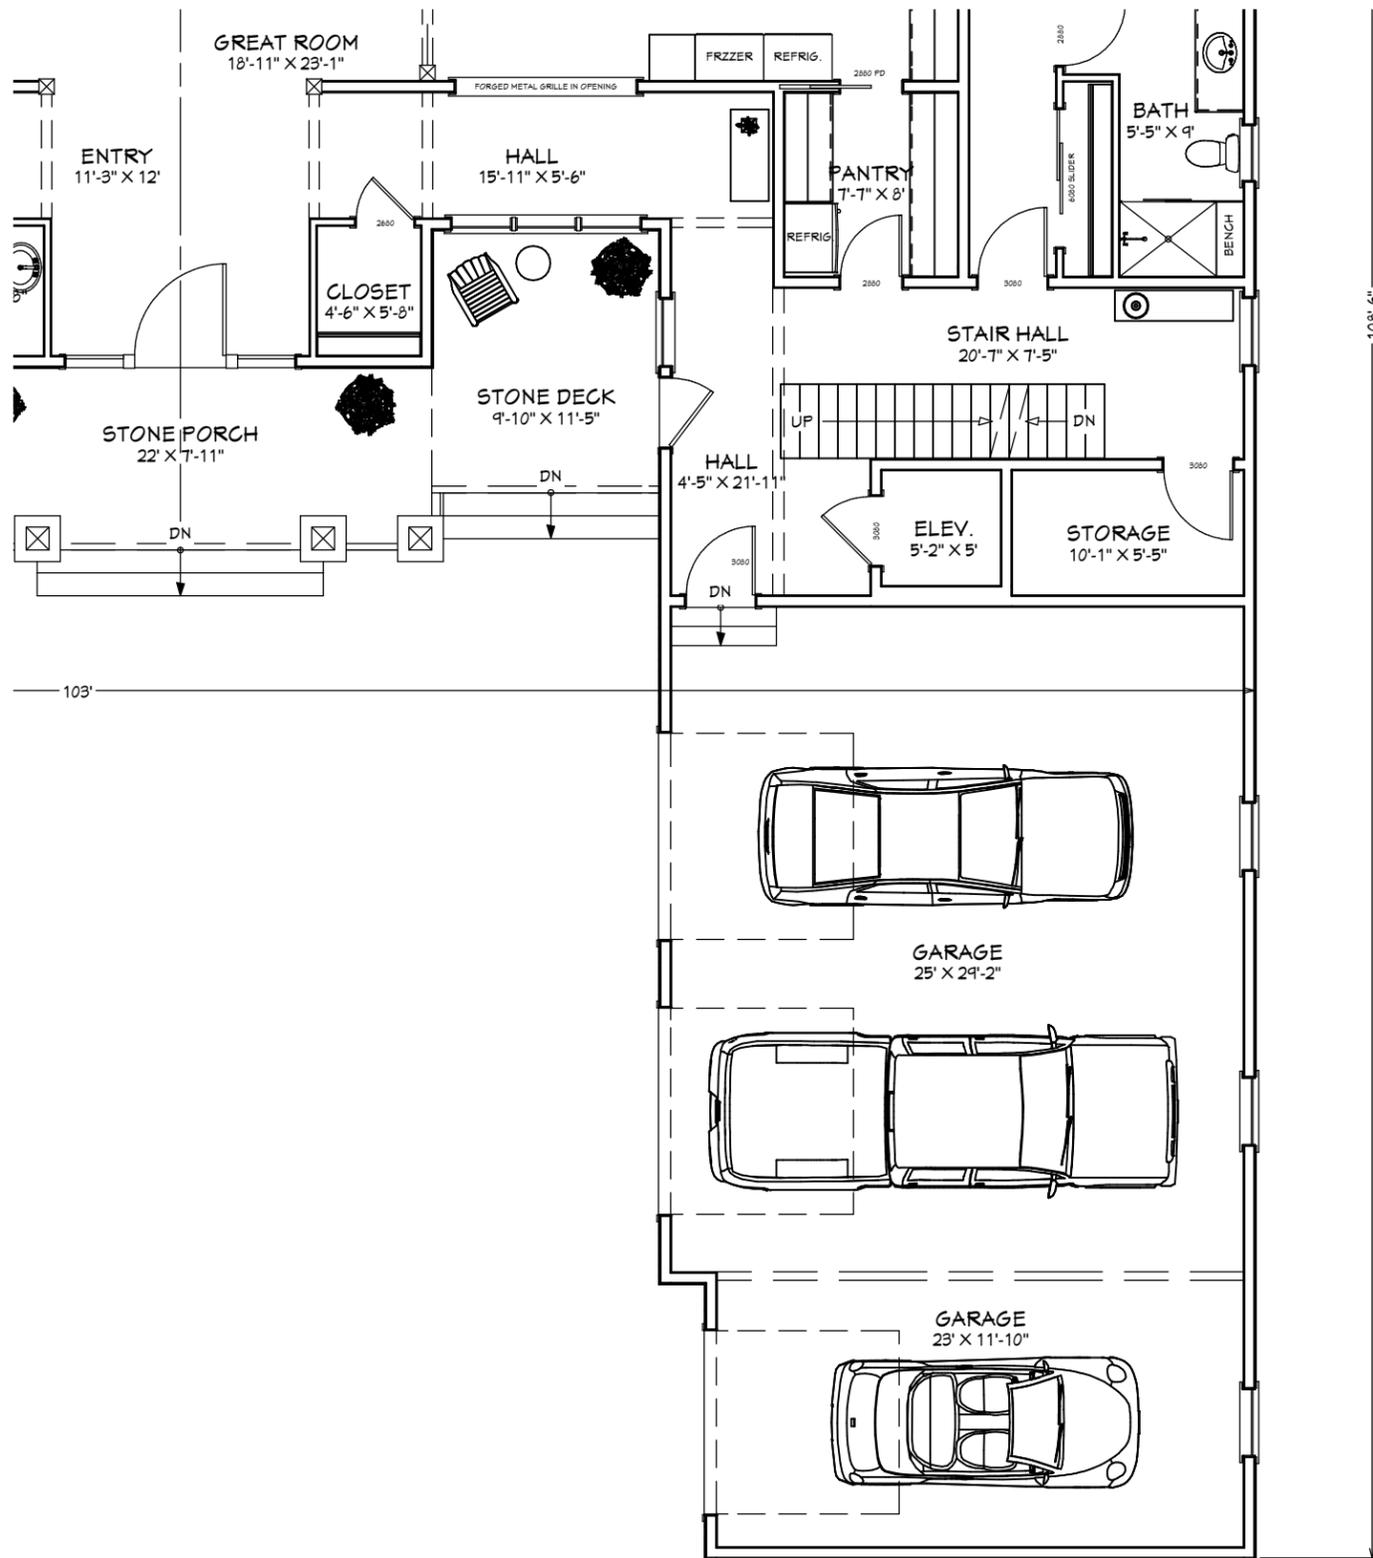

Garage Plan Scale: 1/8" = 1'-0"

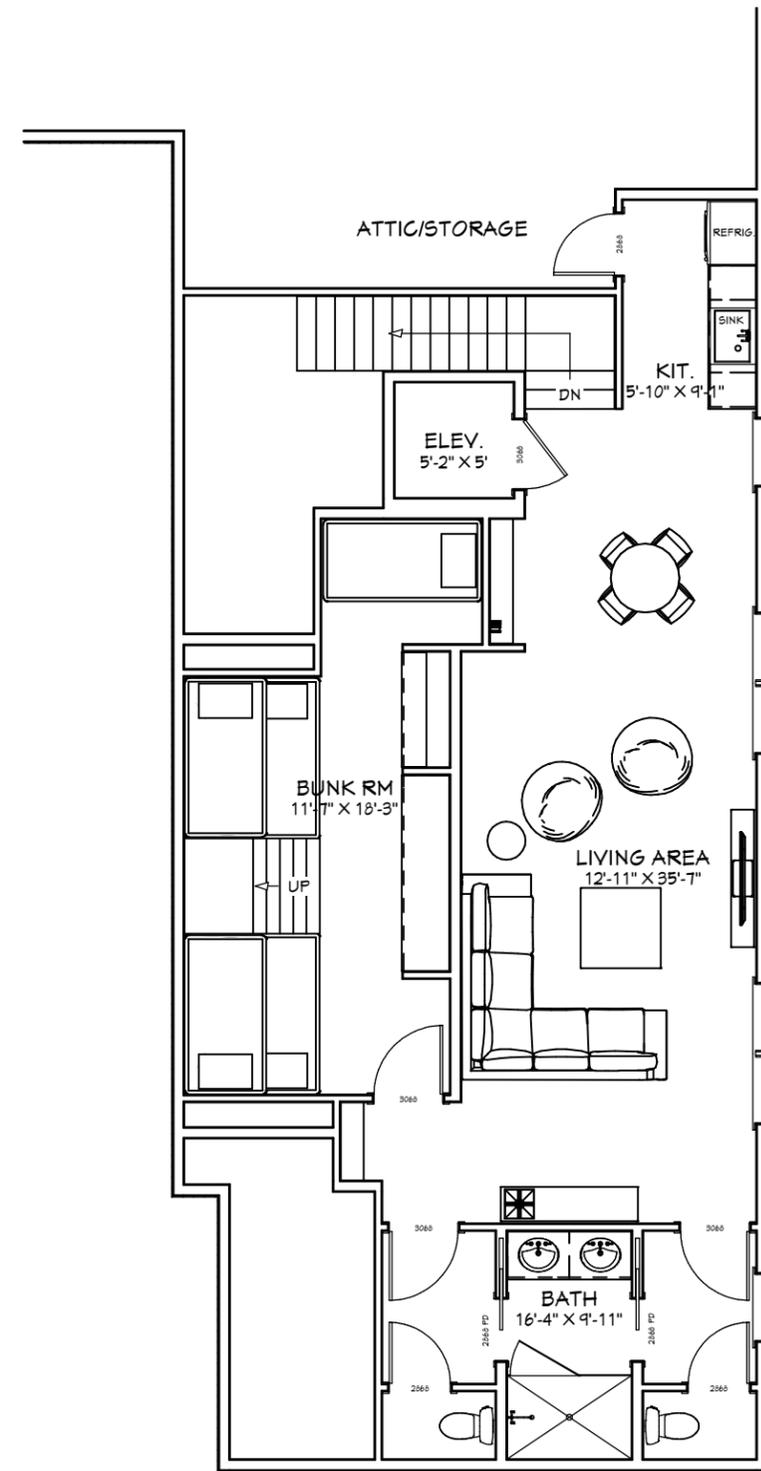

Garage Apt. Plan Scale: 1/8" = 1'-0"